

LOC	DIST	REVISIONS				
		P	LTR	DESCRIPTION	DATE	DWN APVD
A1	-	A6		ECR-09-020851	26MAY2010	GW BR
		A7		REVISED PER ECR-16-016780	29JAN2018	SRG MKO


D

C


B

A


OBSOLETE PN 3-6 AS SHOWN
PN 1-6, 2-6 WITHOUT PG11.ST0

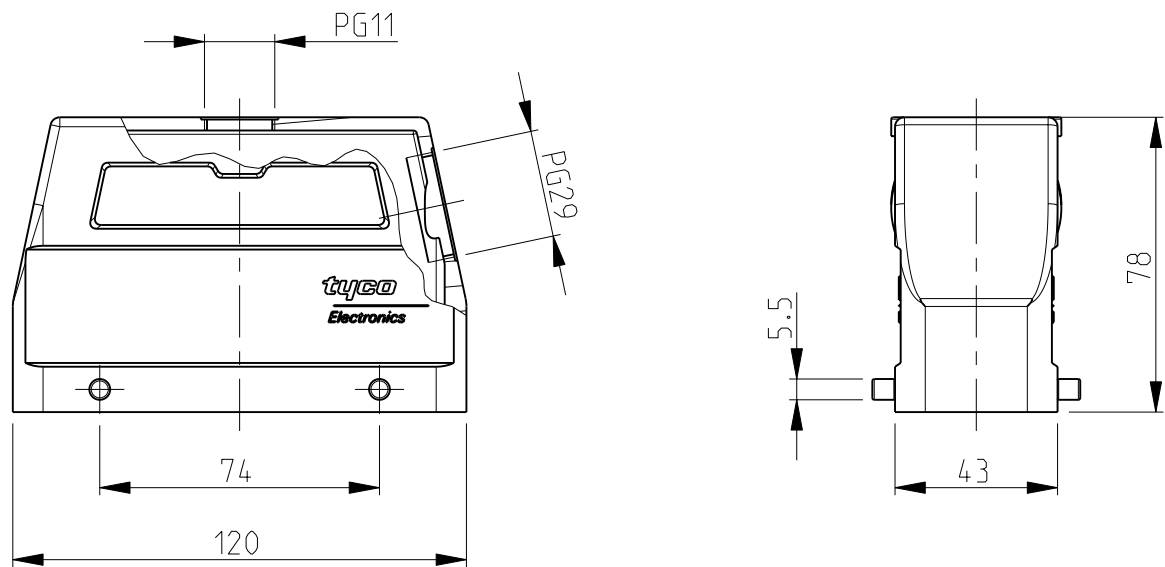


OBSOLETE PN 2-7 AS SHOWN

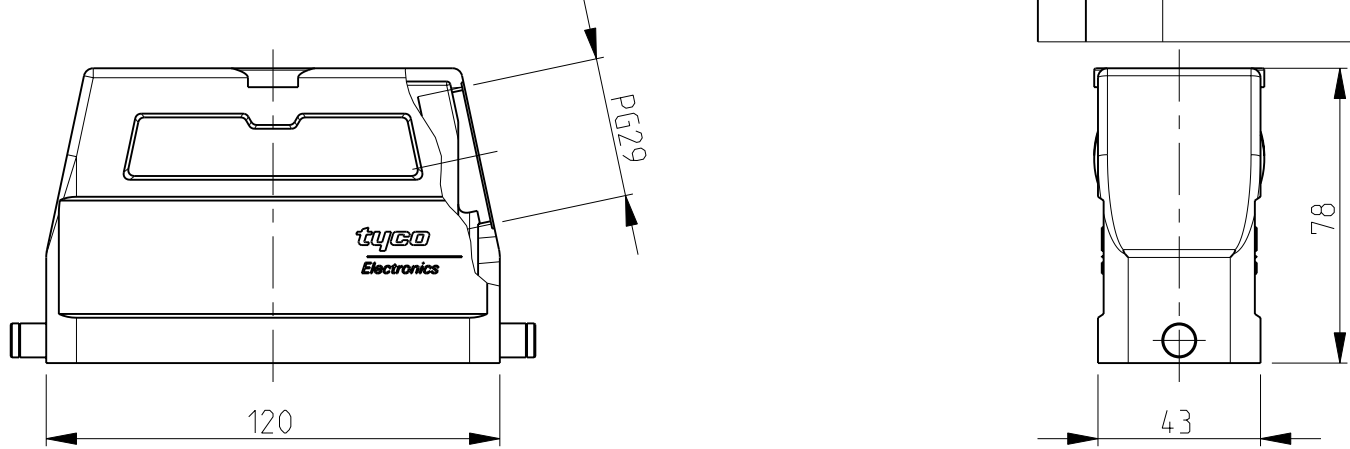


OBSOLETE PN 1-1, 2-1 AS SHOWN

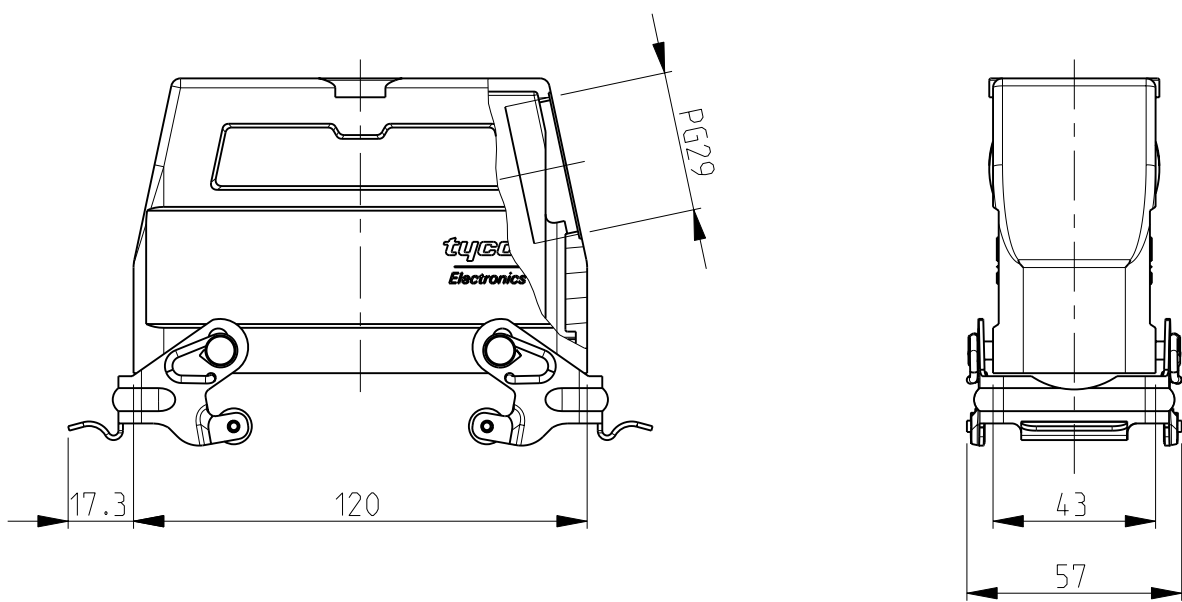

OBSOLETE PN 1-7 AS SHOWN

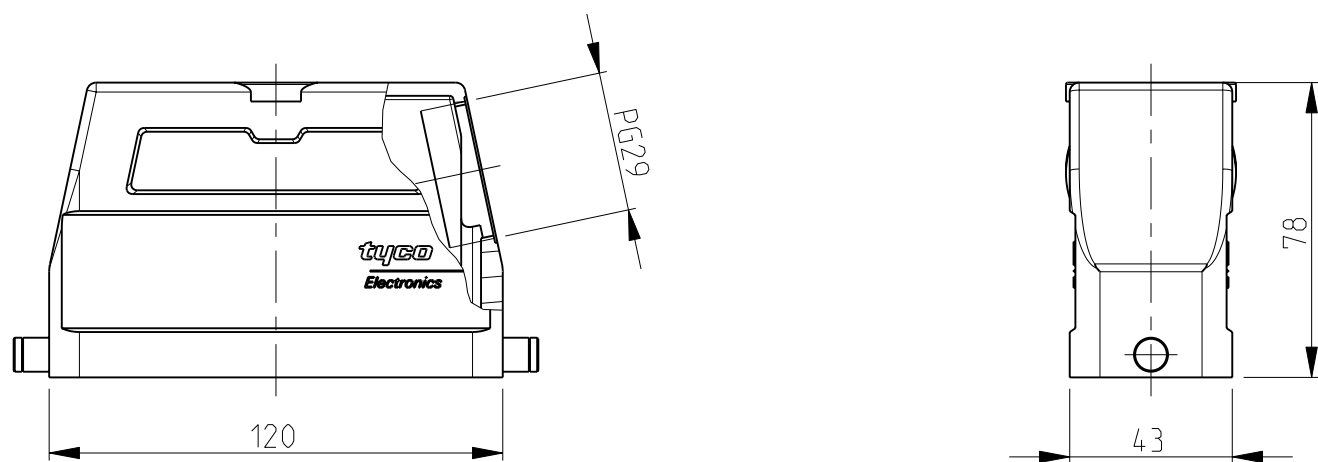

OBSOLETE PN 1-3, 2-3 AS SHOWN
PN 0-4 WITHOUT LOGO

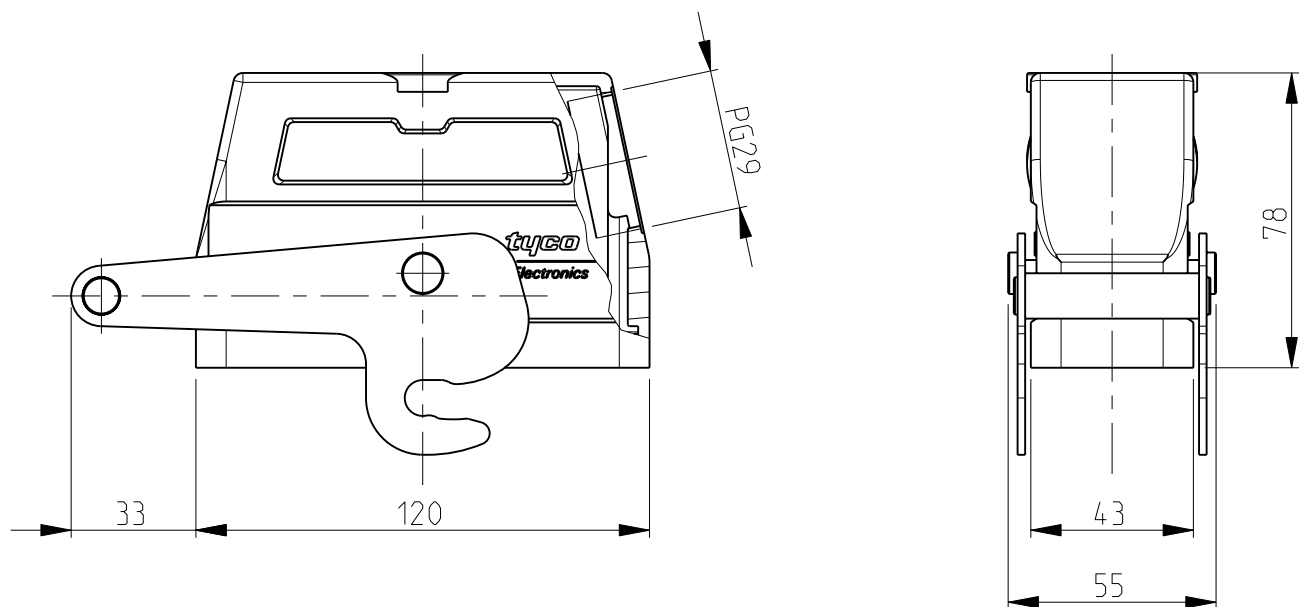

NOTES AND PART LIST SEE PAGE 2

D

C


B

A


THIS DRAWING IS A CONTROLLED DOCUMENT FOR TYCO ELECTRONICS CORPORATION IT IS SUBJECT TO CHANGE AND THE CONTROLLING ENGINEERING ORGANIZATION SHOULD BE CONTACTED FOR THE LATEST REVISION.		DWN G.W.ROBLEWSKI 26MAY2010	TE Connectivity			
DIMENSIONS: mm		CHK H.BRAUN 26MAY2010	NAME CONNECTOR HOUSING ASSY SERIES HD.64, STEEL CONDUIT THREAD			
TOLERANCES UNLESS OTHERWISE SPECIFIED:		APVD A.ROESGEN 26MAY2010				
0 PLC ± 1 PLC ± 2 PLC ± 3 PLC ± 4 PLC ± ANGLES ±1°		PRODUCT SPEC 108-74001 108-74003	APPLICATION SPEC 114-74001 114-74004		RESTRICTED TO	
MATERIAL -		WEIGHT -	A200779 C=1103338		-	
FINISH -		CUSTOMER DRAWING		SCALE 1:2	SHEET 1 OF 2	REV A7

LOC	DIST	REVISIONS					
		P	LTR	DESCRIPTION	DATE	DWN	APVD
A1	-		-	SEE SHEET 1	-	-	-


PN ~~3-6~~ AS SHOWN
PN ~~1-6, 2-6~~ WITHOUT PG11.ST0

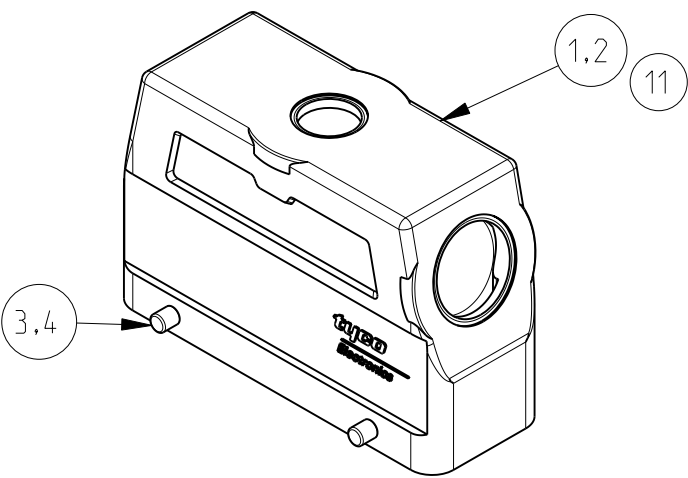


PN ~~1-1, 2-1~~ AS SHOWN

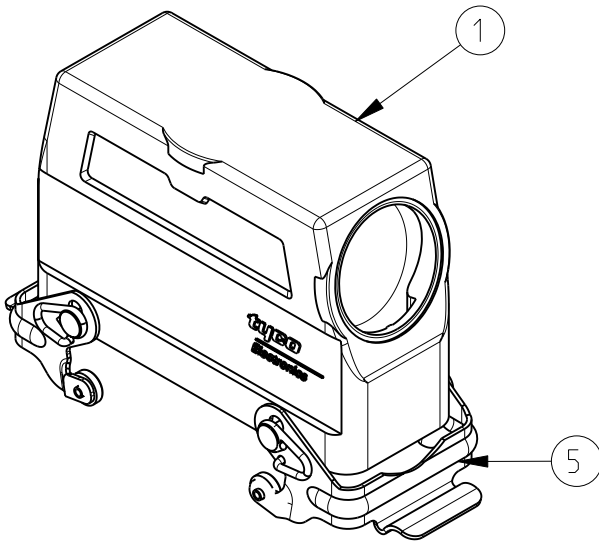


PN ~~1-3, 2-3~~ AS SHOWN
PN ~~0-4~~ WITHOUT LOGO

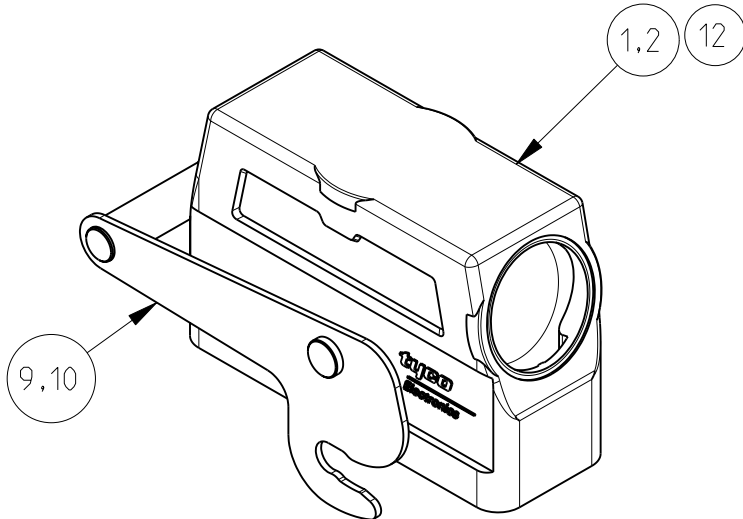

PN ~~2-7~~ AS SHOWN

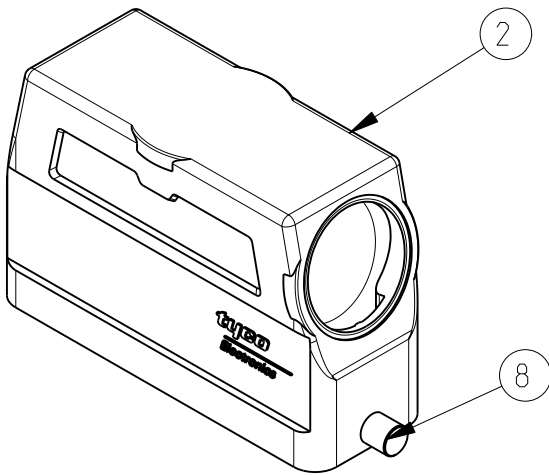

PN ~~1-7~~ AS SHOWN

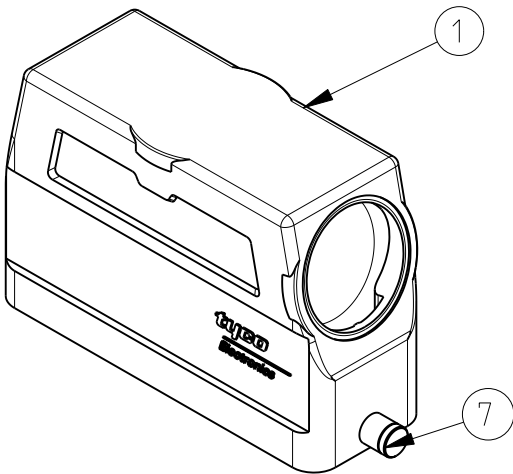

- Notes
- 1 SUITABLE HOUSINGS: SERIES HD.64
 - 2 VARNISH ON THE INSIDE NOT NECESSARY
 - 3 STANDARDS:
DIN EN 61984, DIN EN 60664-1
 - 4 PACKAGING:
QUANTITY: 5 PIECES IN A CARTON

OBSOLETE				OBSOLETE																					
1																	HD Hood	Aluminium		Grey	12	Without TE-indication			
																	HD-K Hood	Aluminium	Aluminium oxide	Black	11	Additional ST0.1.11G			
																	ZB-Central clip bolt	Stainless steel			10				
				1													ZB-Central clip bolt	Steel	Zinc plated	Blue	9				
					2												LB-Clip bolt	Stainless steel			8				
						2											LB-Clip bolt	Steel	Zinc plated	Blue	7				
							2										VS-Locking clip	Stainless steel			6				
								2									VS-Locking clip	Steel	Zinc plated	Blue	5				
				4					4								VS-Clip bolt	Stainless steel			4				
										4							VS-Clip bolt	Steel	Zinc plated	Blue	3				
											1						HD-K Hood	Aluminium	Aluminium oxide	Black	2				
												1					HD Hood	Aluminium		Grey	1				
0-1	3-6	2-3	1-3	2-7	1-7	2-1	1-1	2-6	1-6	DESCRIPTION											MATERIAL	SURFACE	COLOR	ITEM NO	REMARKS
ORDERING TEXT																									
HD-64.STS-1.29.G																									
HD-K-64.STS-1.29.G																									
HD-64.STS-VS-1.29.G																									
HD-K-64.STS-VS-1.29.G																									
HD-64.STS-GR-1.29.G																									
HD-K-64.STS-GR-1.29.G																									
HD-Z-64.STS-ZB-1.29.G																									
HD-K/Z-64.STS-ZB-1.29.G																									
HD-K-64.STS-1.29.G+ST0.1.11.G																									
HD-Z-64.STS-ZB-1.29.G																									

THIS DRAWING IS A CONTROLLED DOCUMENT FOR TYCO ELECTRONICS CORPORATION
IT IS SUBJECT TO CHANGE AND THE CONTROLLING ENGINEERING ORGANIZATION
SHOULD BE CONTACTED FOR THE LATEST REVISION.

DIMENSIONS:
mm

MATERIAL

-

TOLERANCES UNLESS OTHERWISE SPECIFIED:

0 PLC ±

1 PLC ±

2 PLC ±

3 PLC ±

4 PLC ±

ANGLES ±1°

FINISH

DWN G.W.ROBLEWSKI 26MAY2010

CHK A.ROESGEN 26MAY2010

APVD H.BRAUN 26MAY2010

PRODUCT SPEC

SEE SHEET 1

APPLICATION SPEC

SEE SHEET 1

WEIGHT

-

CUSTOMER DRAWING

TE Connectivity

NAME

CONNECTOR HOUSING ASSY
SERIES HD.64, STEEL CONDUIT THREAD

SIZE

A2

CAGE CODE

00779

DRAWING NO

C=1103338

RESTRICTED TO

-

SCALE

1:2

SHEET

2

OF

2

REV

A7

Компания «Океан Электроники» предлагает заключение долгосрочных отношений при поставках импортных электронных компонентов на взаимовыгодных условиях!

Наши преимущества:

- Поставка оригинальных импортных электронных компонентов напрямую с производств Америки, Европы и Азии, а так же с крупнейших складов мира;
- Широкая линейка поставок активных и пассивных импортных электронных компонентов (более 30 млн. наименований);
- Поставка сложных, дефицитных, либо снятых с производства позиций;
- Оперативные сроки поставки под заказ (от 5 рабочих дней);
- Экспресс доставка в любую точку России;
- Помощь Конструкторского Отдела и консультации квалифицированных инженеров;
- Техническая поддержка проекта, помощь в подборе аналогов, поставка прототипов;
- Поставка электронных компонентов под контролем ВП;
- Система менеджмента качества сертифицирована по Международному стандарту ISO 9001;
- При необходимости вся продукция военного и аэрокосмического назначения проходит испытания и сертификацию в лаборатории (по согласованию с заказчиком);
- Поставка специализированных компонентов военного и аэрокосмического уровня качества (Xilinx, Altera, Analog Devices, Intersil, Interpoint, Microsemi, Actel, Aeroflex, Peregrine, VPT, Syfer, Eurofarad, Texas Instruments, MS Kennedy, Miteq, Cobham, E2V, MA-COM, Hittite, Mini-Circuits, General Dynamics и др.);

Компания «Океан Электроники» является официальным дистрибьютором и эксклюзивным представителем в России одного из крупнейших производителей разъемов военного и аэрокосмического назначения «JONHON», а так же официальным дистрибьютором и эксклюзивным представителем в России производителя высокотехнологичных и надежных решений для передачи СВЧ сигналов «FORSTAR».



JONHON

«JONHON» (основан в 1970 г.)

Разъемы специального, военного и аэрокосмического назначения:

(Применяются в военной, авиационной, аэрокосмической, морской, железнодорожной, горно- и нефтедобывающей отраслях промышленности)

«FORSTAR» (основан в 1998 г.)

ВЧ соединители, коаксиальные кабели,
кабельные сборки и микроволновые компоненты:

(Применяются в телекоммуникациях гражданского и специального назначения, в средствах связи, РЛС, а так же военной, авиационной и аэрокосмической отраслях промышленности).



Телефон: 8 (812) 309-75-97 (многоканальный)

Факс: 8 (812) 320-03-32

Электронная почта: ocean@oceanchips.ru

Web: <http://oceanchips.ru/>

Адрес: 198099, г. Санкт-Петербург, ул. Калинина, д. 2, корп. 4, лит. А