

A

THIS DRAWING IS UNPUBLISHED.

RELEASED FOR PUBLICATION

© COPYRIGHT - By -

ALL RIGHTS RESERVED.

REVISIONS

P	LTR	DESCRIPTION	DATE	DWN	APVD
-	-	SEE SHEET 1	-	-	-

SELECT LOAD CHART

OBSOLETE	9,10	1-8	1-8	9,10	9,10	-	1-8	-	-	10	SSB7N2030	5-1546963-8	
	1-8	9,10	-	-	2,5,6,10	-	1,7	-	-	10	SSB7N2025	4-1546963-3	
	ALL	ALL	2,3,4	-	-	-	-	-	-	7	SSB7N2019	3-1546963-8	
	ALL	ALL	3,4	-	-	-	-	-	-	7	SSB7N2017	3-1546963-2	
	-	-	ALL	-	-	-	2,4	-	-	6	SSB7N2016	3-1546963-1	
	-	1,3,5,7	-	-	1	-	-	-	-	4	SSB7CG04032224	4-1546963-9	
	.250 QC TAB 90° BEND SGL SIDED ⑩	.250 QC TAB 90° BEND DBL SIDED ⑨	.250 QC TAB STRAIGHT DBL SIDED ⑧	.250 QC TAB STRAIGHT SGL SIDED ⑦	.250 QC TAB 45° BEND SGL SIDED ⑥	.187 QC TAB STRAIGHT SGL SIDED ⑤	.250 QC TAB 45° BEND DBL SIDED ④	.187 QC TAB 45° BEND SGL SIDED ③	.187 QC TAB 90° BEND SGL SIDED ②	NO. OF POS.	CATALOG NUMBER	PART NUMBER	
POSITIONS LOADED													

△3	OBSOLETE	-1.750	2.312		2			2			2			YES	3	SSB7CG030328-SPL	6 1546963 3	
	OBSOLETE	11.375	11.937											YES	25	SSB70G250301	2 1546963 5	
	OBSOLETE	10.937	11.500											YES	24	SSB70G240301	2 1546963 4	
	OBSOLETE	10.500	11.062											YES	23	SSB70G230301	2 1546963 3	
	OBSOLETE	10.062	10.625											YES	22	SSB70G220304	6 1546963 1	
	OBSOLETE	10.062	10.625											YES	22	SSB70G220301	2 1546963 2	
	OBSOLETE	-9.625	10.187											YES	21	SSB70G210301	2 1546963 1	
	OBSOLETE	-9.187	9.750											YES	20	SSB70G200301	2 1546963 0	
	OBSOLETE	-8.750	9.312											YES	19	SSB7CG190301	1 1546963 9	
	OBSOLETE	-8.313	8.875											YES	18	SSB7CG180301	1 1546963 8	
	OBSOLETE	-7.875	8.437											YES	17	SSB7CG170301	1 1546963 7	
	OBSOLETE	-7.437	8.000											YES	16	SSB7CG160301	1 1546963 6	
	OBSOLETE	-7.000	7.562											YES	15	SSB7CG150301	1 1546963 5	
△1△3	OBSOLETE	-6.562	7.125			14					14			YES	14	SSB7N2020	3 1546963 4	
	OBSOLETE	-6.562	7.125											YES	14	SSB7CG140301	7 1437415 6	
	OBSOLETE	-6.125	6.687											YES	13	SSB7CG130301	1 1546963 3	
	OBSOLETE	-5.687	6.250											YES	12	SSB7CG120301	1 1546963 2	
△3	OBSOLETE	-5.250	5.812					11	11					YES	11	SSB7CG110329	1 1546963 6	
	OBSOLETE	-5.250	5.812											YES	11	SSB7CG110301	1 1546963 1	
△3	OBSOLETE	-4.812	5.375			2	8	8	2	2		8		YES	10	SSB7N2030	5 1546963 8	
△3	OBSOLETE	-4.812	5.375			2	8			4		2		NO	10	SSB7N2025	4 1546963 3	
	OBSOLETE	-4.812	5.375											YES	10	SSB7CG100301	1 1546963 0	
		DIM B	DIM A	JUMPER	.250 QC TAB 90° BEND DBL SIDED ⑭	.250 QC TAB 90° BEND SGL SIDED ⑩	.250 QC TAB 90° BEND DBL SIDED ⑨	.250 QC TAB STRAIGHT DBL SIDED ⑧	.250 QC TAB STRAIGHT SGL SIDED ⑦	.250 QC TAB 45° BEND SGL SIDED ⑥	.187 QC TAB STRAIGHT SGL SIDED ⑤	.250 QC TAB 45° BEND DBL SIDED ④	.187 QC TAB 45° BEND SGL SIDED ③	.187 QC TAB 90° BEND SGL SIDED ②	SSB7 BUSHING ①	NO. OF POS.	CATALOG NUMBER	PART NUMBER
QUANTITIES																		

THIS DRAWING IS A CONTROLLED DOCUMENT.

DIMENSIONS:
INCHES

MATERIAL
-

TOLERANCES UNLESS OTHERWISE SPECIFIED:

0 PLC ± -
1 PLC ± -
2 PLC ± .02
3 PLC ± .010
4 PLC ± -
ANGLES ± 3°

FINISH
-

DWN 3/5/04
S SCHLGE
CHK 3/5/04
S YODER
APVD 3/5/04
S YODER
PRODUCT SPEC
APPLICATION SPEC
WEIGHT -

CUSTOMER DRAWING

TE Connectivity Ltd.

SSB7CGXX0301

SIZE A2 CAGE CODE 00779 DRAWING NO C-8-796602-0 RESTRICTED TO -

SCALE NTS SHEET 2 OF 4 REV R1

4

3

2

1

D

C

B





A

8-796602-0
























8-796602-0

1471-9 (1/15)

REVISIONS					
P	LTR	DESCRIPTION	DATE	DWN	APVD
-	-	SEE SHEET 1	-	-	-

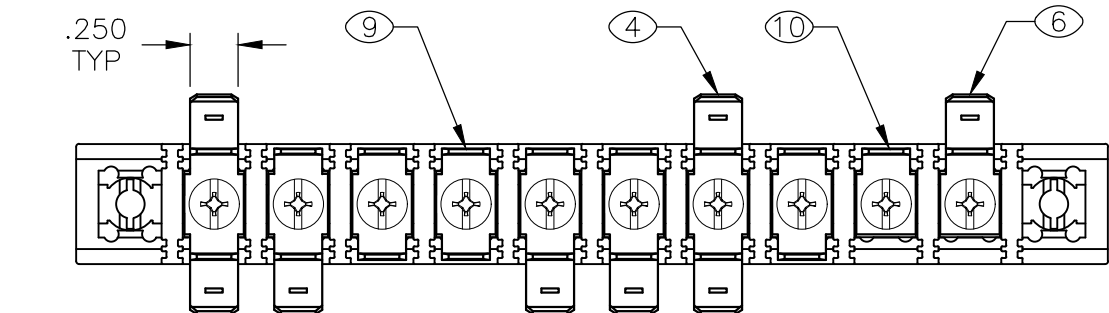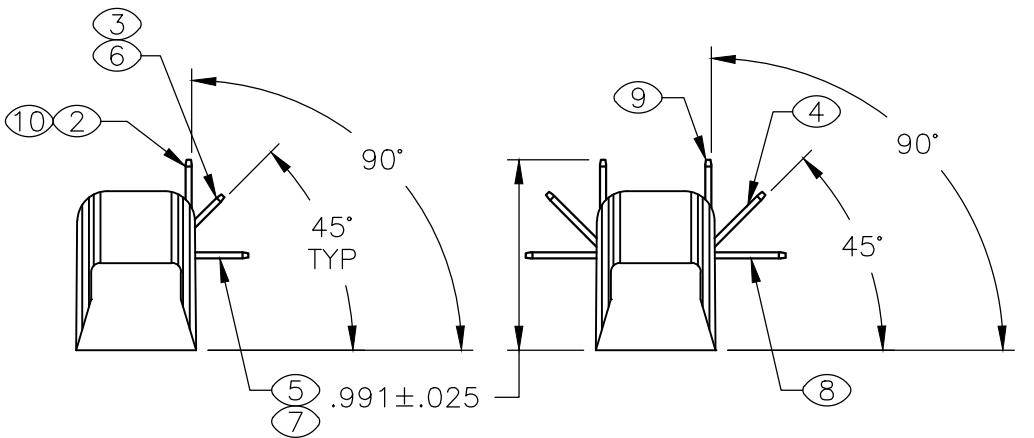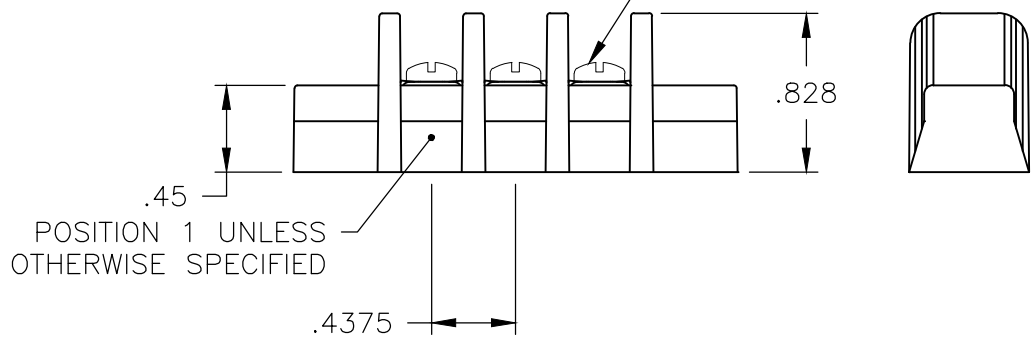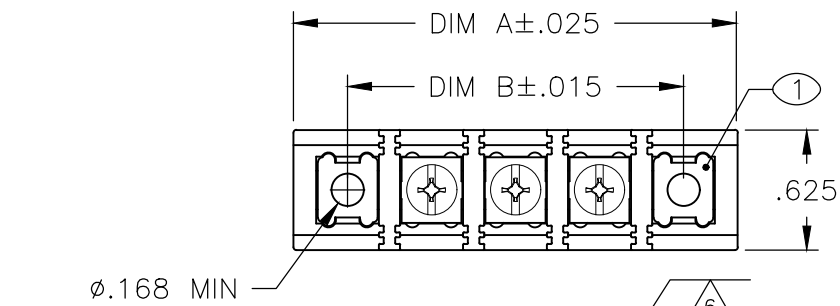

~~4-1546963-3~~ OBSOLETE

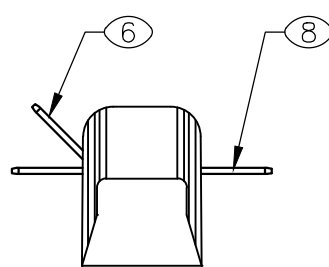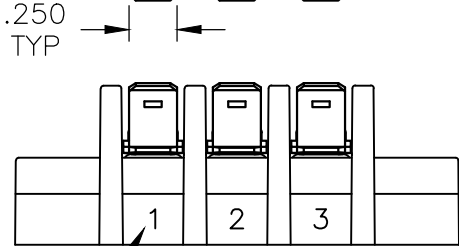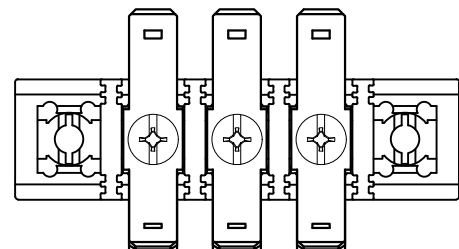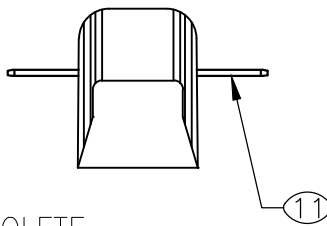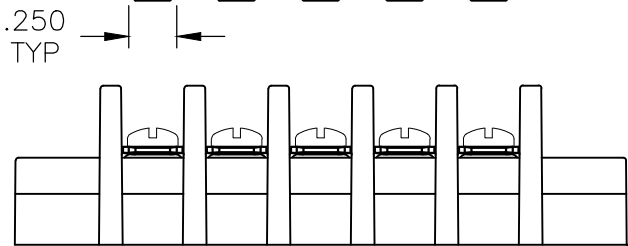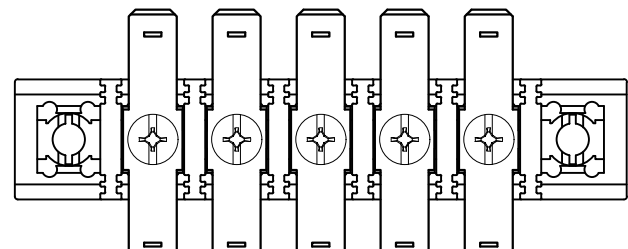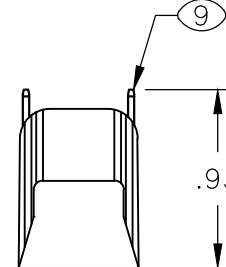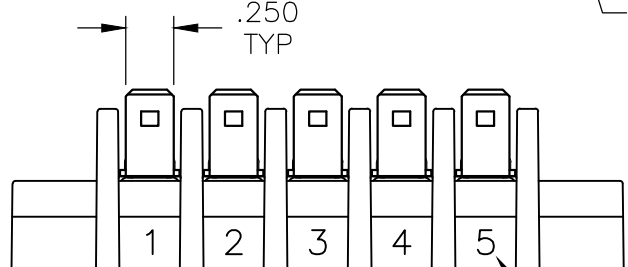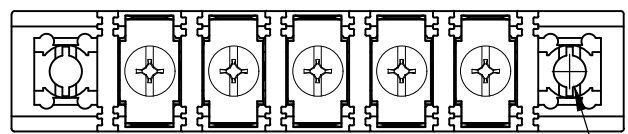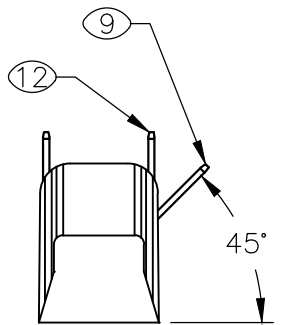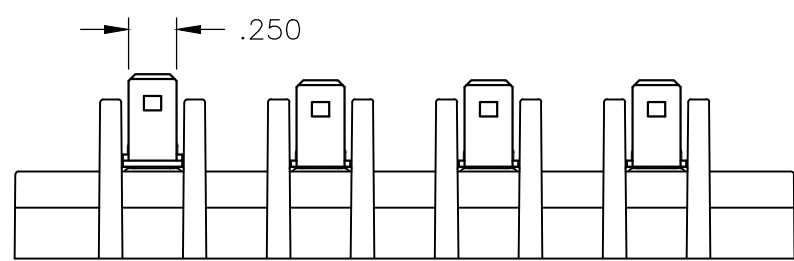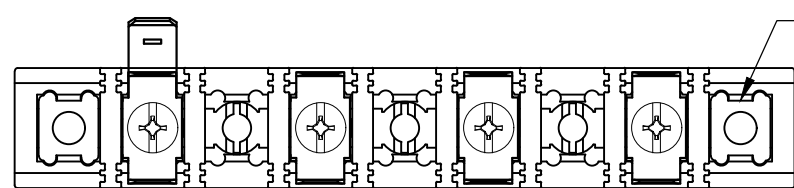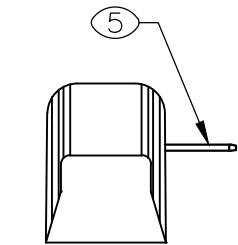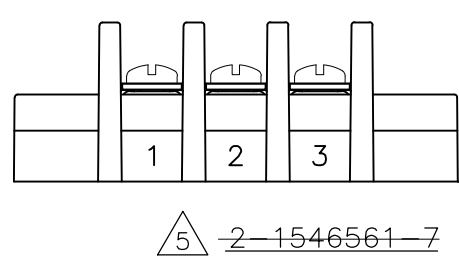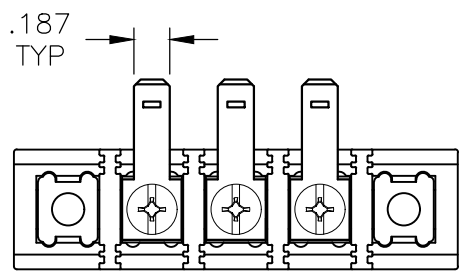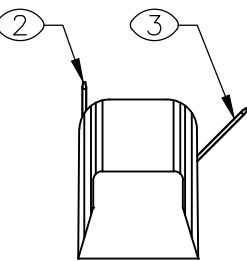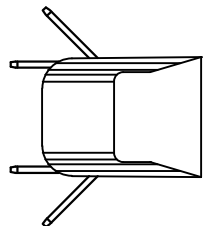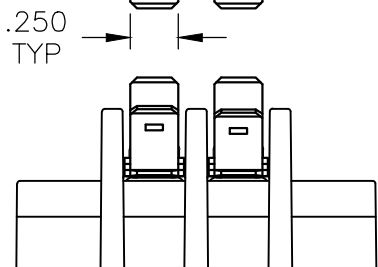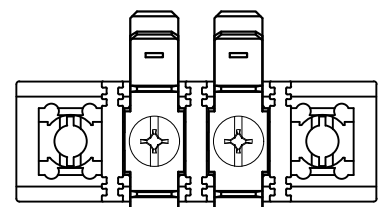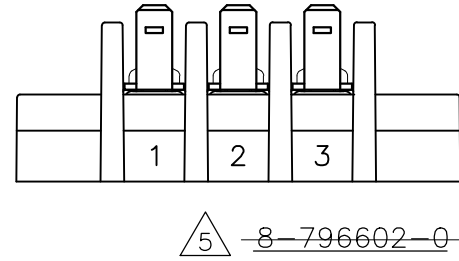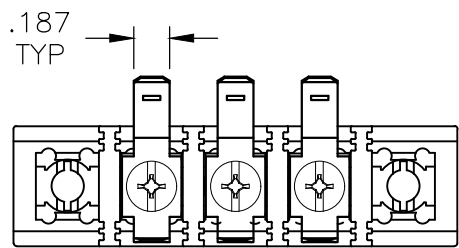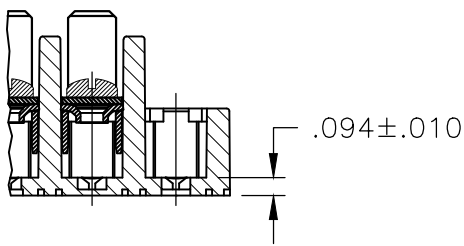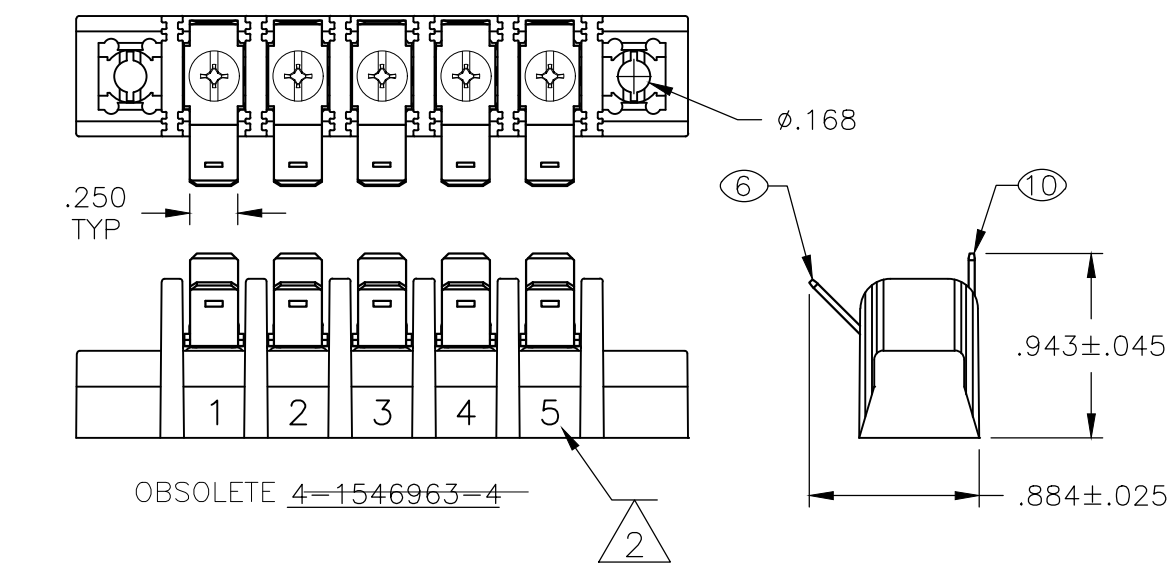

THIS DRAWING IS A CONTROLLED DOCUMENT.		DWN S SCHLGEL	3/5/04	 TE Connectivity Ltd.						
DIMENSIONS: INCHES		CHK S YODER	3/5/04							
		APVD S YODER	3/5/04	NAME SSB7CGXX0301						
		PRODUCT SPEC —								
		APPLICATION SPEC —								
		—								
TOLERANCES UNLESS OTHERWISE SPECIFIED:				SIZE	CAGE CODE	DRAWING NO	RESTRICTED TO			
0 PLC ± — 1 PLC ± — 2 PLC ± .02 3 PLC ± .010 4 PLC ± — ANGLES ± 3°		WEIGHT —		A2	00779	C-8-796602-0	—			
MATERIAL —		FINISH —		CUSTOMER DRAWING				SCALE NTS	SHEET 3 of 4	REV R1

THIS DRAWING IS UNPUBLISHED.



RELEASED FOR PUBLICATION

ALL RIGHTS RESERVED.




© COPYRIGHT - By -

REVISIONS					
P	LTR	DESCRIPTION	DATE	DWN	APVD
	-	SEE SHEET 1	-	-	-


D

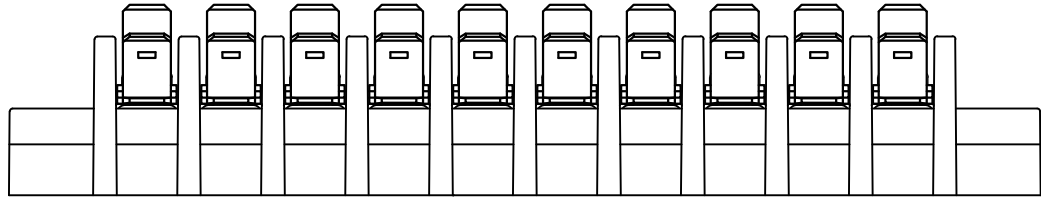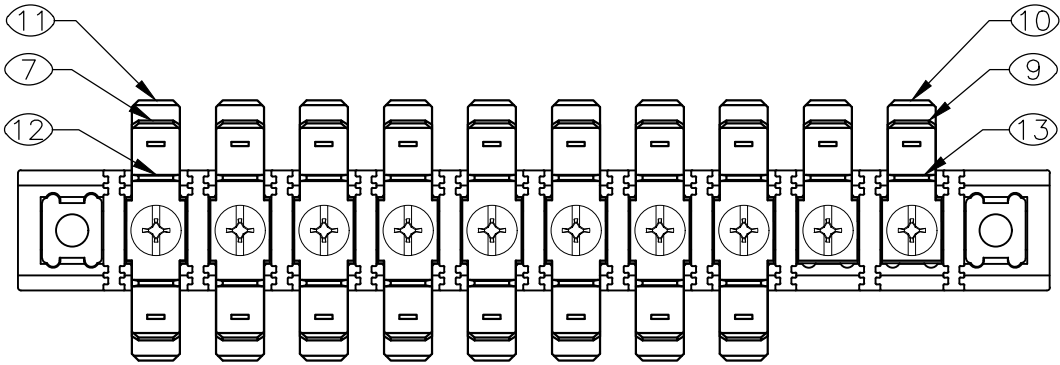

~~5-1546963-8~~ OBSOLETE

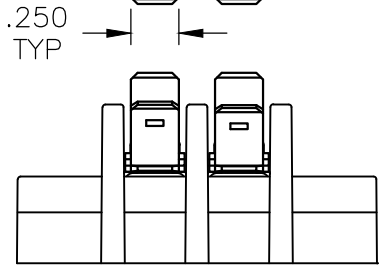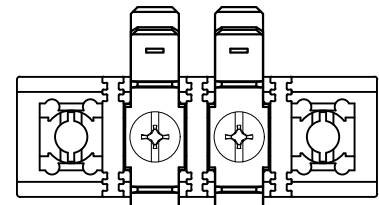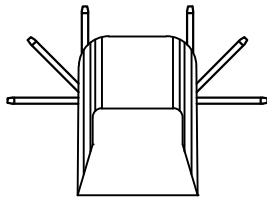

~~6-1546963-3~~ OBSOLETE

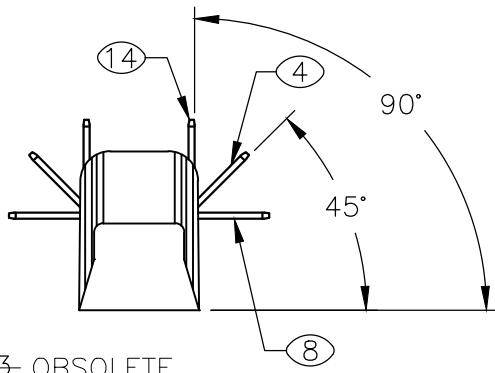

D

C

C

B

8-796602-0

B

A

A

THIS DRAWING IS A CONTROLLED DOCUMENT.

DIMENSIONS:
INCHES

MATERIAL

-

TOLERANCES, UNLESS OTHERWISE SPECIFIED:

0 PLC ± -

1 PLC ± -

2 PLC ± .02

3 PLC ± .010

4 PLC ± -

ANGLES ± 3°

FINISH

-

DWN 3/5/04
SCHL GEL

CHK 3/5/04
YODER

APVD 3/5/04
YODER

PRODUCT SPEC

APPLICATION SPEC

WEIGHT

-

CUSTOMER DRAWING

TE Connectivity Ltd.

SSB7CGXX0301

SIZE A2

CAGE CODE 00779

DRAWING NO. 8-796602-0

RESTRICTED TO

SCALE NTS

SHEET 4 OF 4

REV R1

Компания «Океан Электроники» предлагает заключение долгосрочных отношений при поставках импортных электронных компонентов на взаимовыгодных условиях!

Наши преимущества:

- Поставка оригинальных импортных электронных компонентов напрямую с производств Америки, Европы и Азии, а так же с крупнейших складов мира;
- Широкая линейка поставок активных и пассивных импортных электронных компонентов (более 30 млн. наименований);
- Поставка сложных, дефицитных, либо снятых с производства позиций;
- Оперативные сроки поставки под заказ (от 5 рабочих дней);
- Экспресс доставка в любую точку России;
- Помощь Конструкторского Отдела и консультации квалифицированных инженеров;
- Техническая поддержка проекта, помощь в подборе аналогов, поставка прототипов;
- Поставка электронных компонентов под контролем ВП;
- Система менеджмента качества сертифицирована по Международному стандарту ISO 9001;
- При необходимости вся продукция военного и аэрокосмического назначения проходит испытания и сертификацию в лаборатории (по согласованию с заказчиком);
- Поставка специализированных компонентов военного и аэрокосмического уровня качества (Xilinx, Altera, Analog Devices, Intersil, Interpoint, Microsemi, Actel, Aeroflex, Peregrine, VPT, Syfer, Eurofarad, Texas Instruments, MS Kennedy, Miteq, Cobham, E2V, MA-COM, Hittite, Mini-Circuits, General Dynamics и др.);

Компания «Океан Электроники» является официальным дистрибьютором и эксклюзивным представителем в России одного из крупнейших производителей разъемов военного и аэрокосмического назначения «JONHON», а так же официальным дистрибьютором и эксклюзивным представителем в России производителя высокотехнологичных и надежных решений для передачи СВЧ сигналов «FORSTAR».



JONHON

«JONHON» (основан в 1970 г.)

Разъемы специального, военного и аэрокосмического назначения:

(Применяются в военной, авиационной, аэрокосмической, морской, железнодорожной, горно- и нефтедобывающей отраслях промышленности)

«FORSTAR» (основан в 1998 г.)

ВЧ соединители, коаксиальные кабели,
кабельные сборки и микроволновые компоненты:

(Применяются в телекоммуникациях гражданского и специального назначения, в средствах связи, РЛС, а так же военной, авиационной и аэрокосмической отраслях промышленности).



Телефон: 8 (812) 309-75-97 (многоканальный)

Факс: 8 (812) 320-03-32

Электронная почта: ocean@oceanchips.ru

Web: <http://oceanchips.ru/>

Адрес: 198099, г. Санкт-Петербург, ул. Калинина, д. 2, корп. 4, лит. А